



**SITE PLAN OF TURA CIVIL HOSPITAL SITUATED AT DERMILE, TURA, WEST GARO HILLS DISTRICT, MEGHALAYA**

Print Scale 1 : 1000  
 Area = 70,274.78 Sq. metres (17.37 Acres) more or less  
 Surveyed on March, 2022

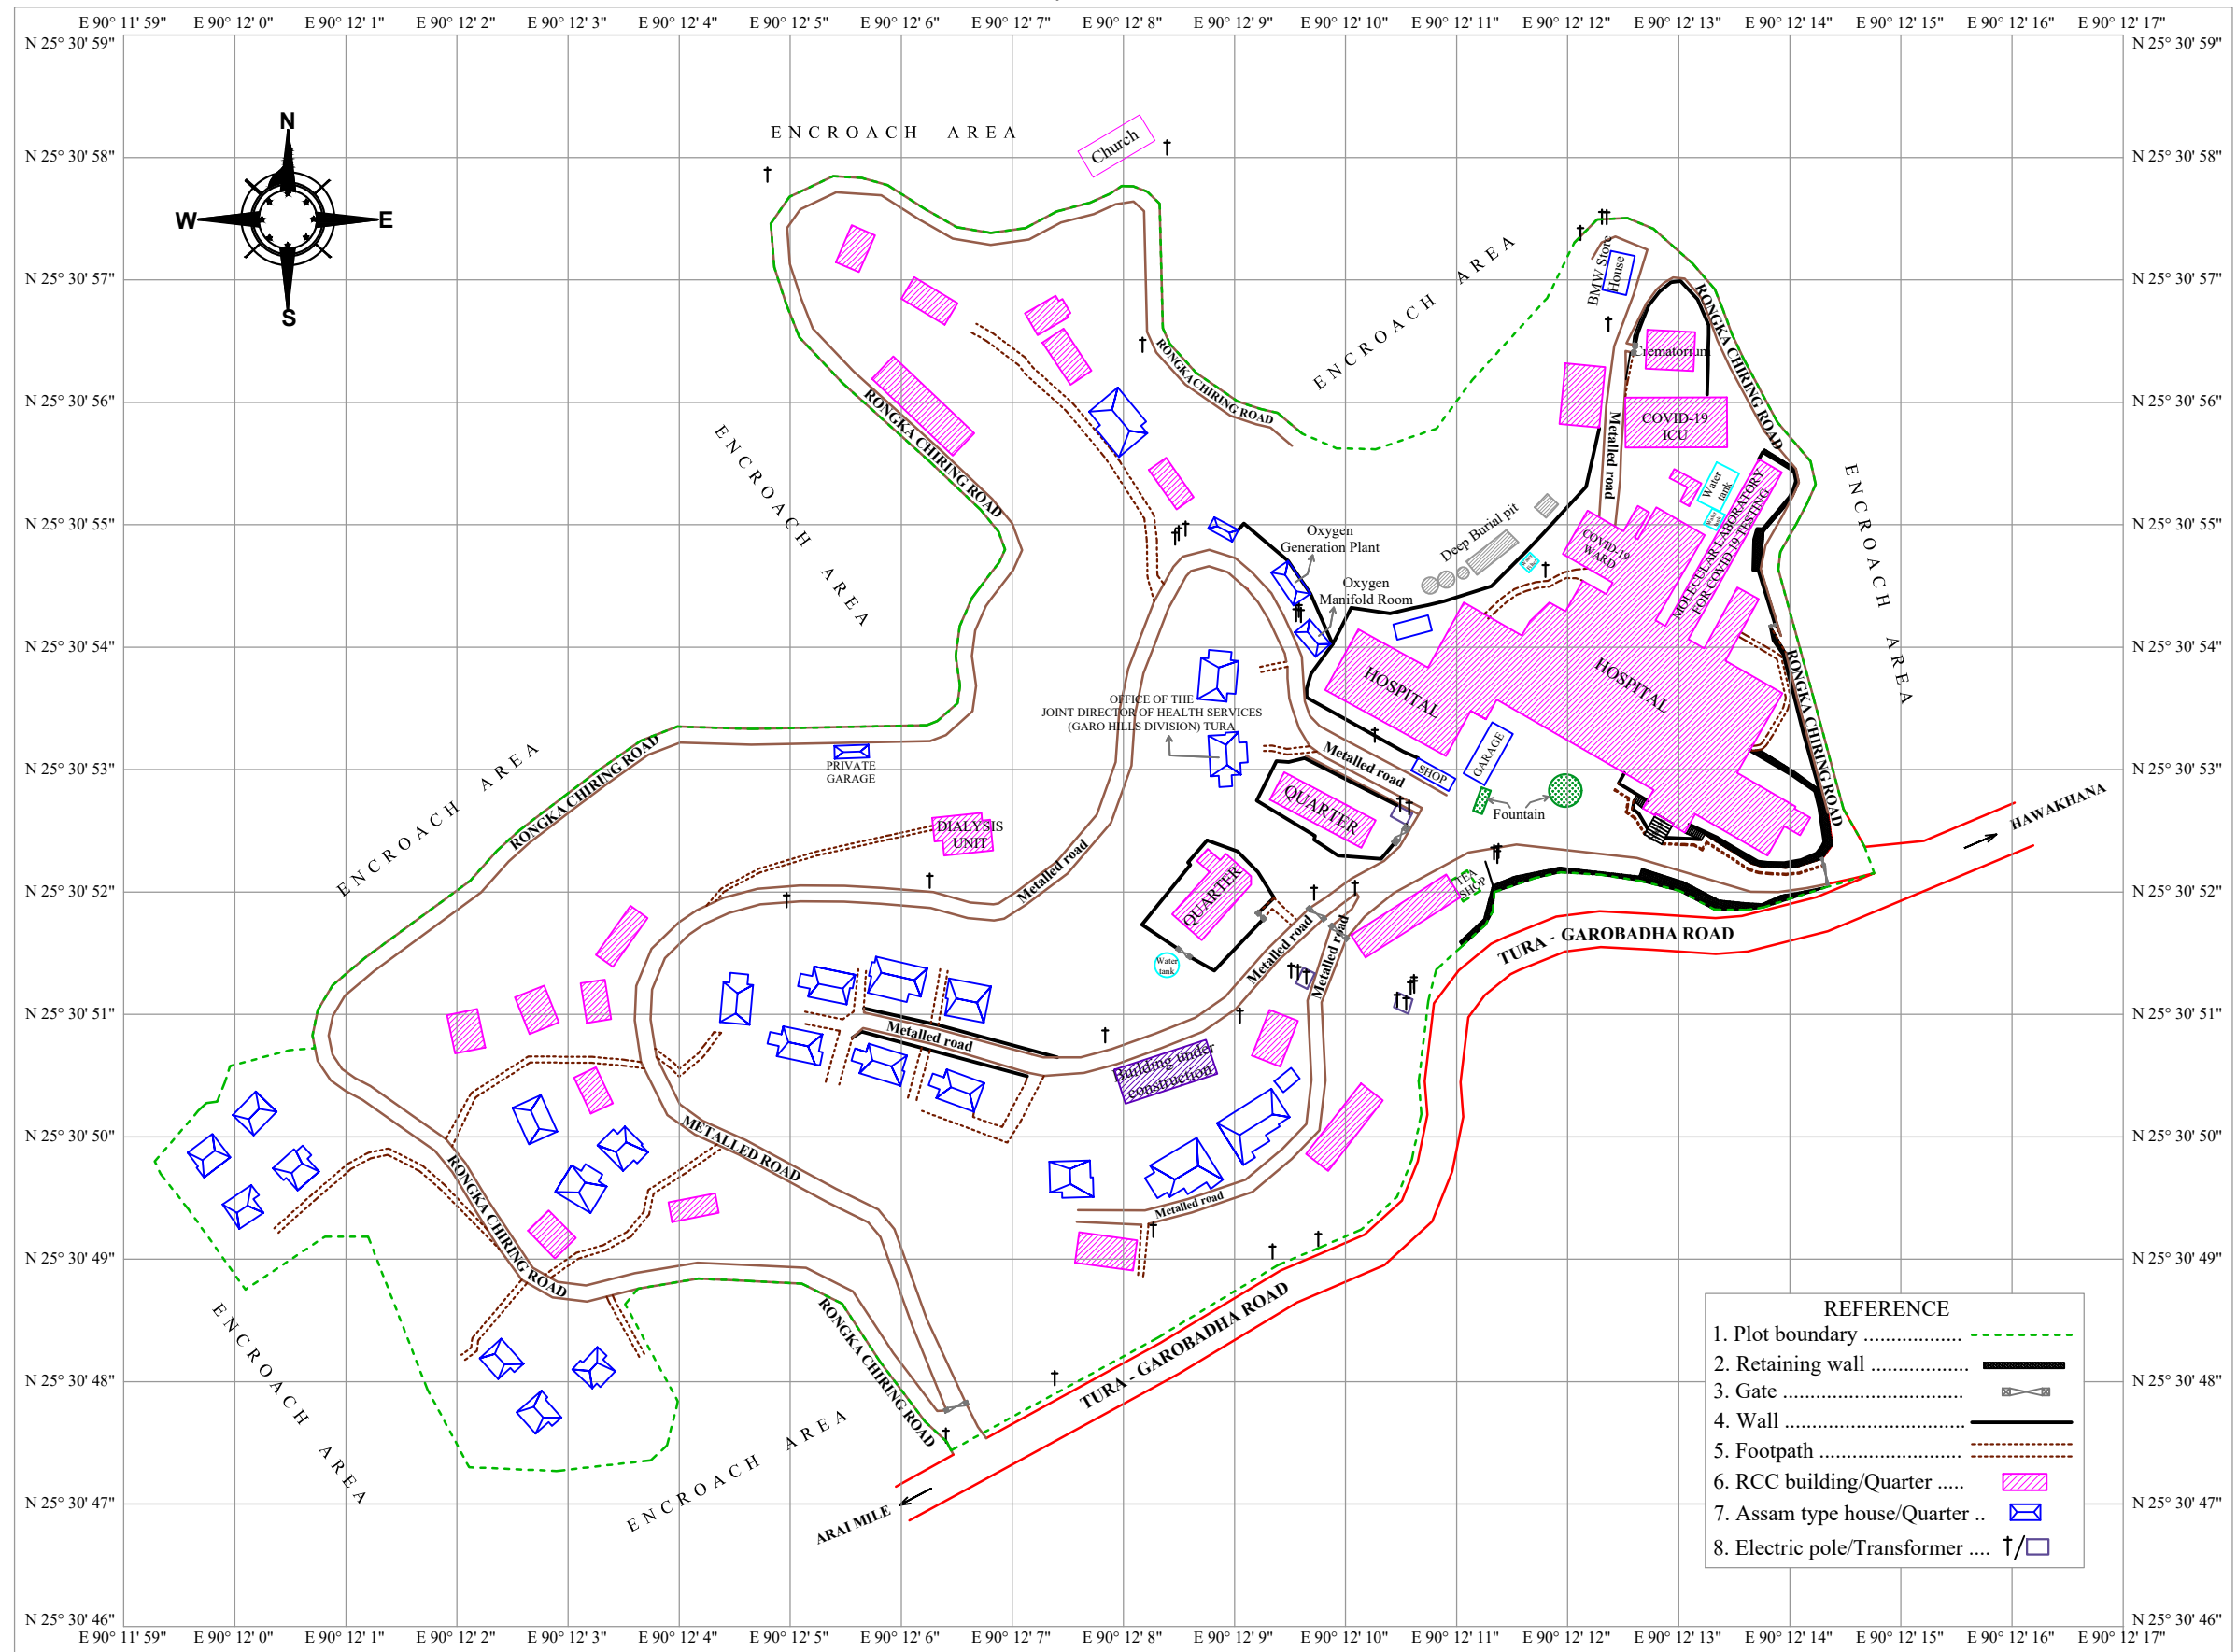

Survey was conducted as per the boundary indicated on the ground by Shri Naval A. Sangma, JE, Health Department, Engineering wing.

 

Surveyed by:-  
 1. Shri K. L. Pohsnem, Surveyor.  
 2. Shri W. R. Nongrum, Surveyor.  
 Contact No. 9774479872 / 6009180364