


**Compass and contour map of Tirot Sing Memorial Civil Hospital, Eastern West Khasi Hills, Mairang**  
**Scale 1 : 570 , Area :- 2.63 Acres /10,640 Sqm/1,14,520 Sqft**

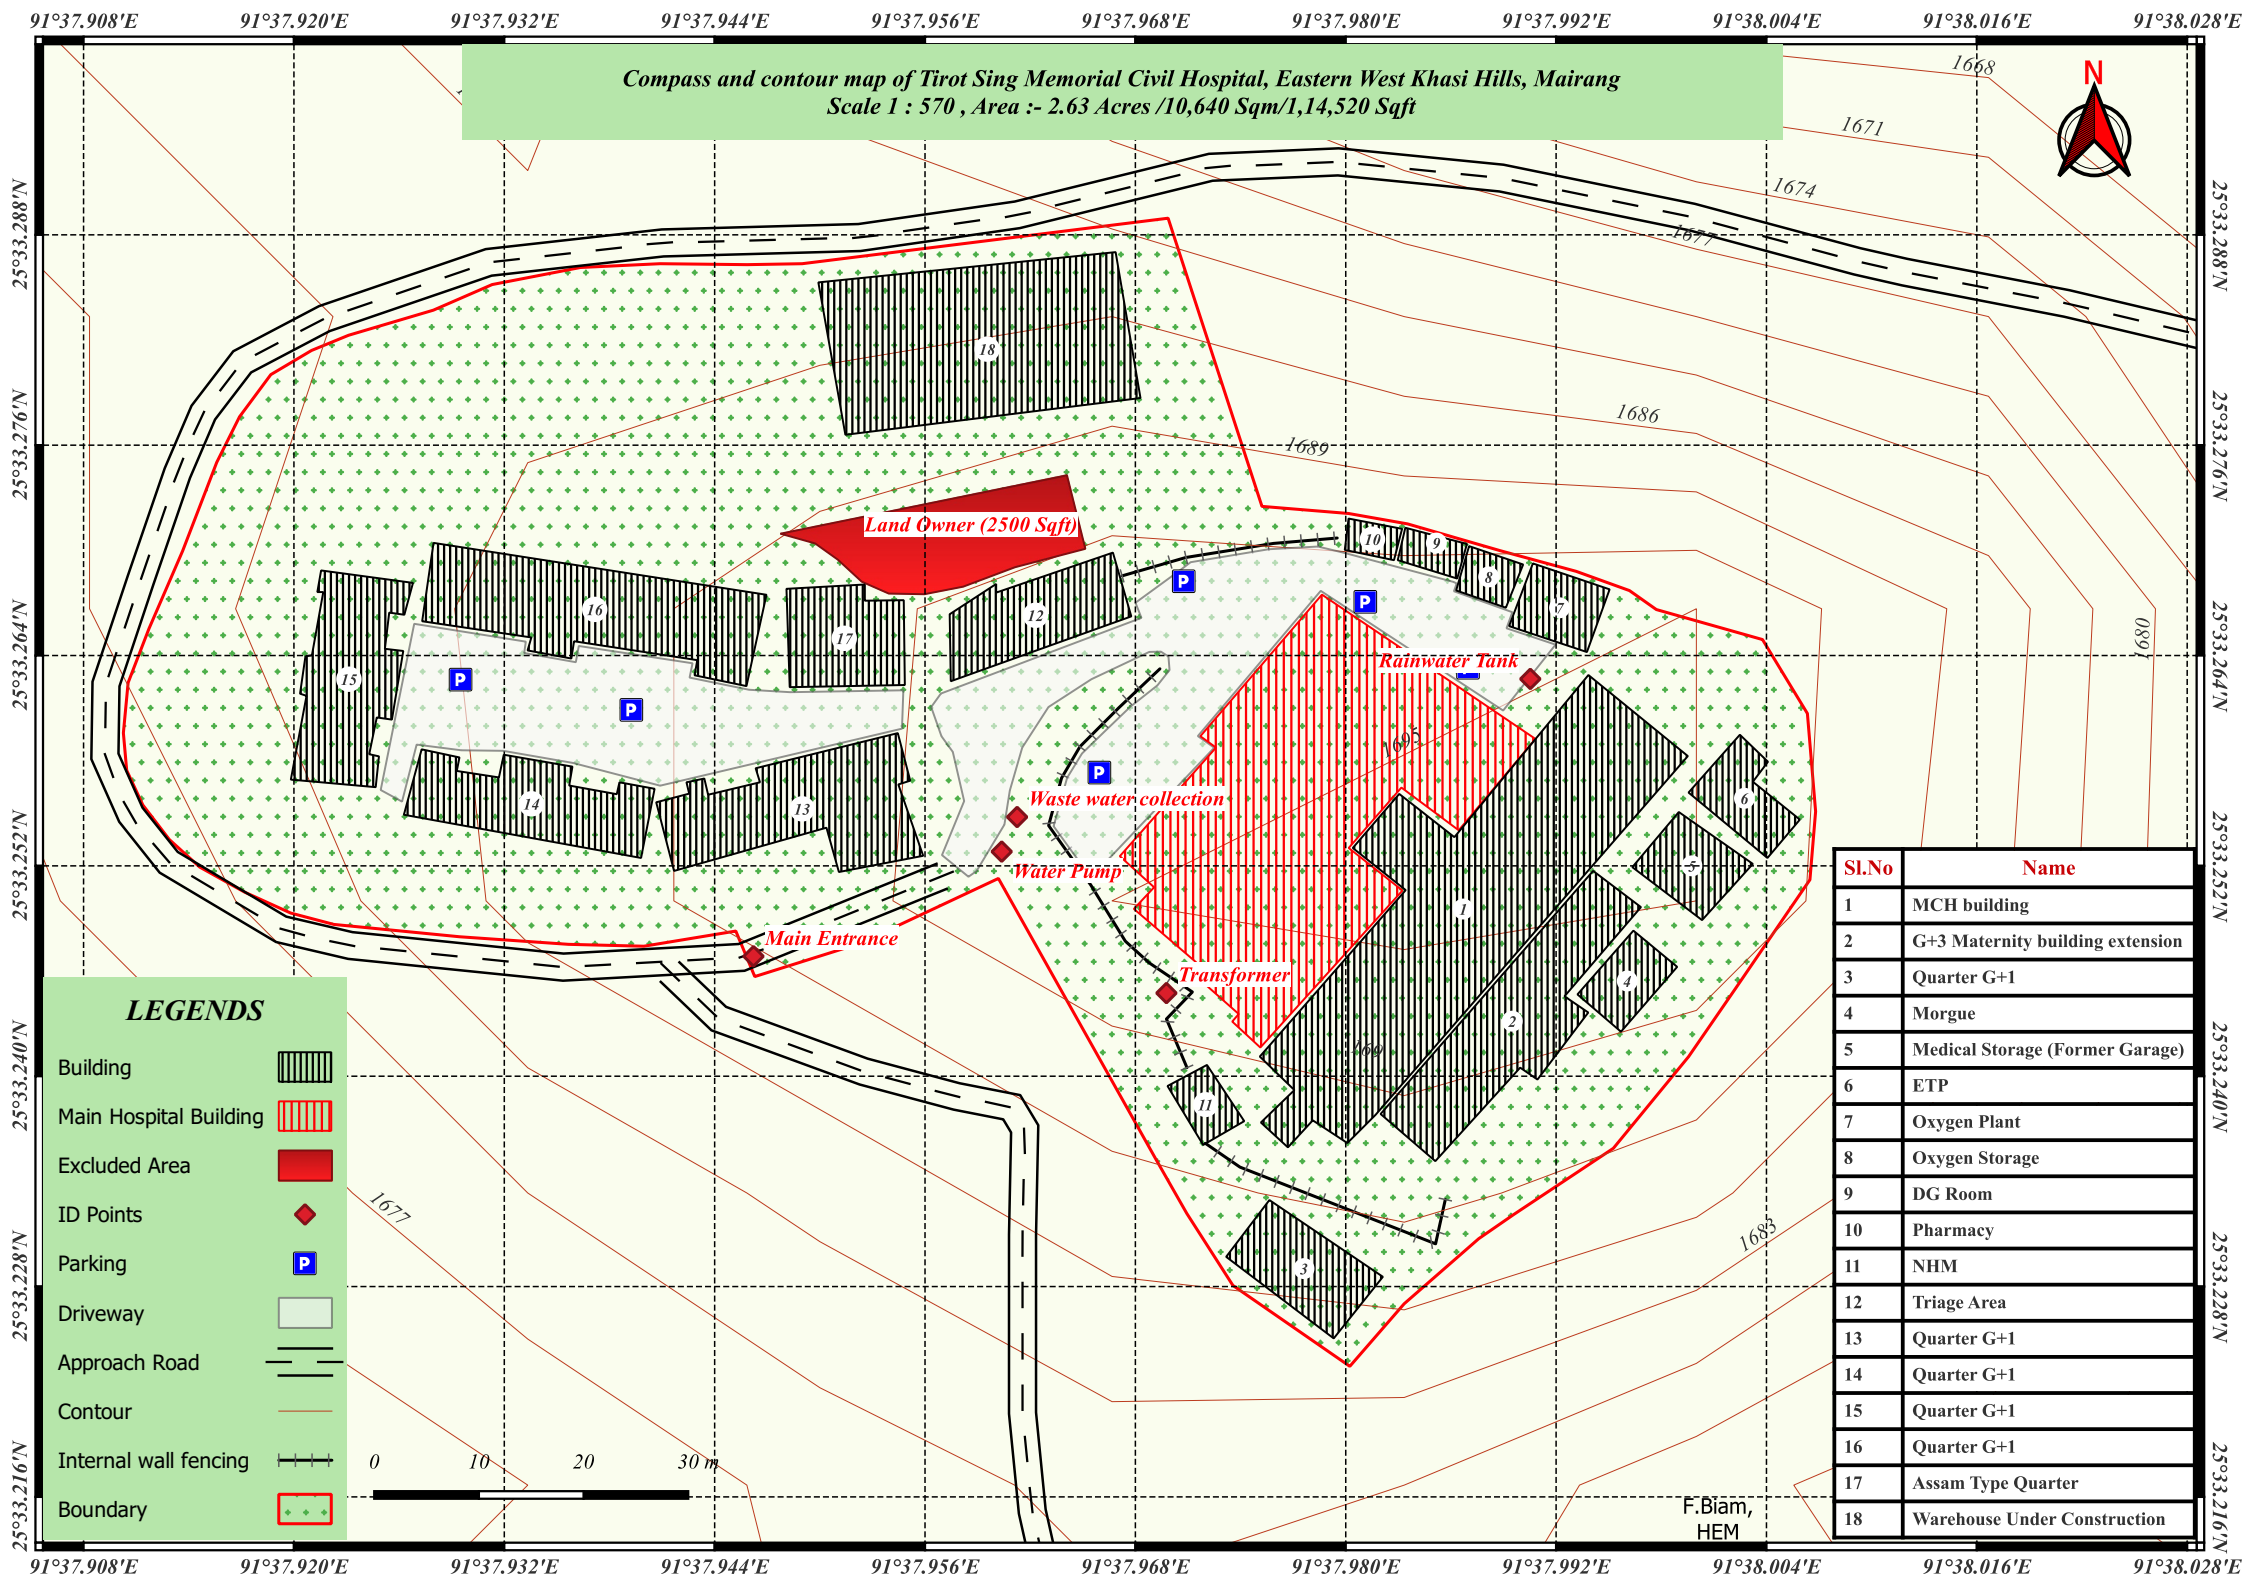

**LEGENDS**

Building	
Main Hospital Building	
Excluded Area	
ID Points	
Parking	
Driveway	
Approach Road	
Contour	
Internal wall fencing	
Boundary	



Sl.No	Name
1	MCH building
2	G+3 Maternity building extension
3	Quarter G+1
4	Morgue
5	Medical Storage (Former Garage)
6	ETP
7	Oxygen Plant
8	Oxygen Storage
9	DG Room
10	Pharmacy
11	NHM
12	Triage Area
13	Quarter G+1
14	Quarter G+1
15	Quarter G+1
16	Quarter G+1
17	Assam Type Quarter
18	Warehouse Under Construction

F. Biām,  
HEM